


"THE JEFFERSON" FIRST FLOOR PLAN

SCALE: 3/32" = 1'-0"

THE
TRADITION
at Park's Edge

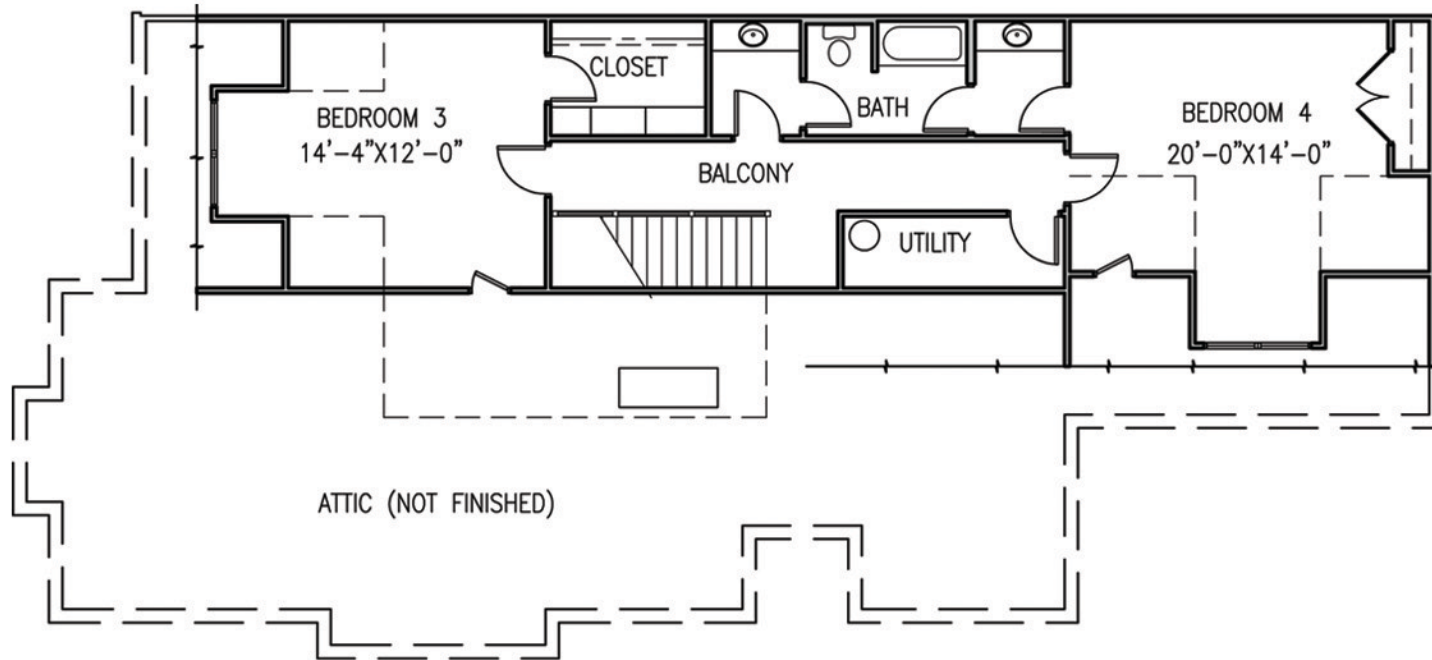

"THE JEFFERSON" SECOND FLOOR PLAN

SCALE: 3/32" = 1'-0"

