


"THE MADISON" FIRST FLOOR PLAN

SCALE: 3/32" = 1'-0"

THE  
**TRADITION**  
*at Park's Edge*

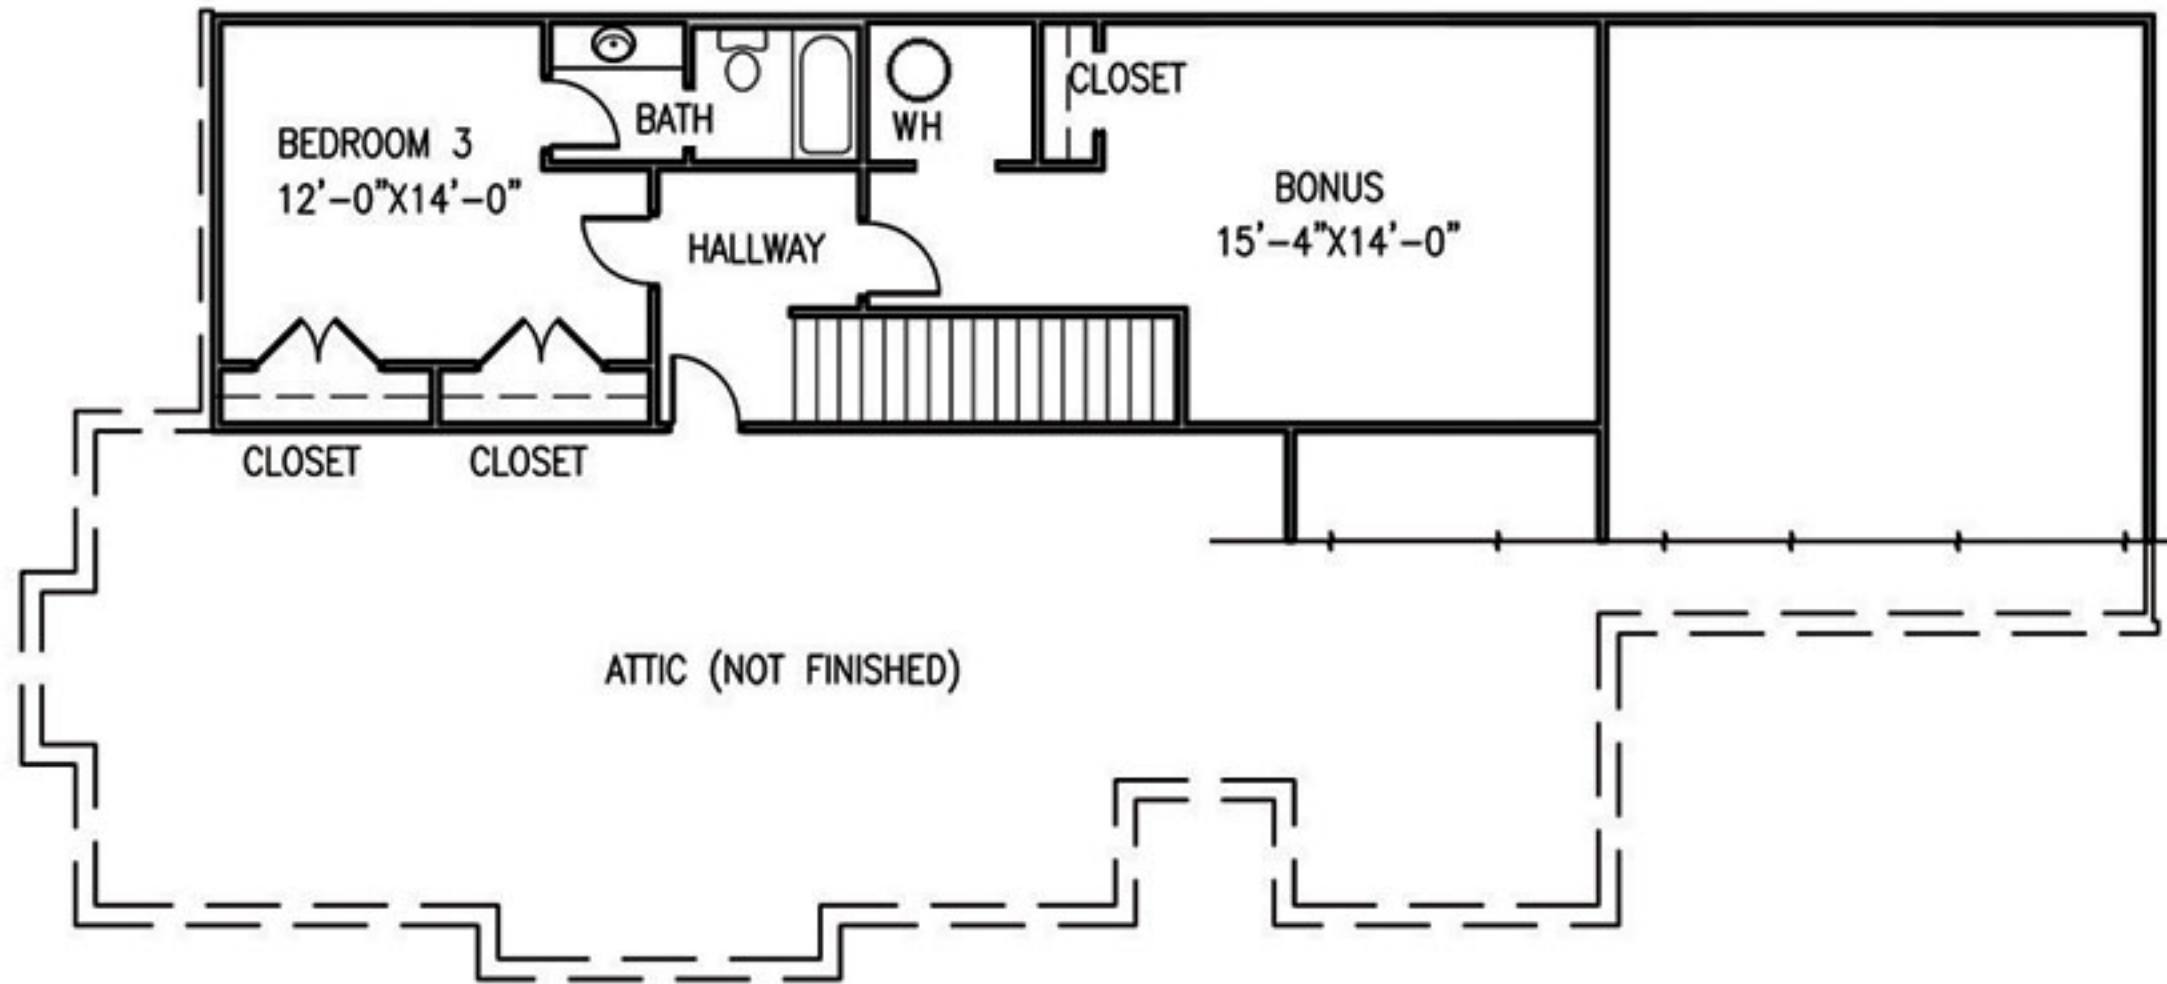

"THE MADISON" SECOND FLOOR PLAN

SCALE: 3/32" = 1'-0"

THE  
**TRADITION**  
*at Park's Edge*